



SP n. 15 - Cadore-Mare - Tratto 1
Mappatura L_{den}

RD_IT_0190_015
Scala 1:10.000

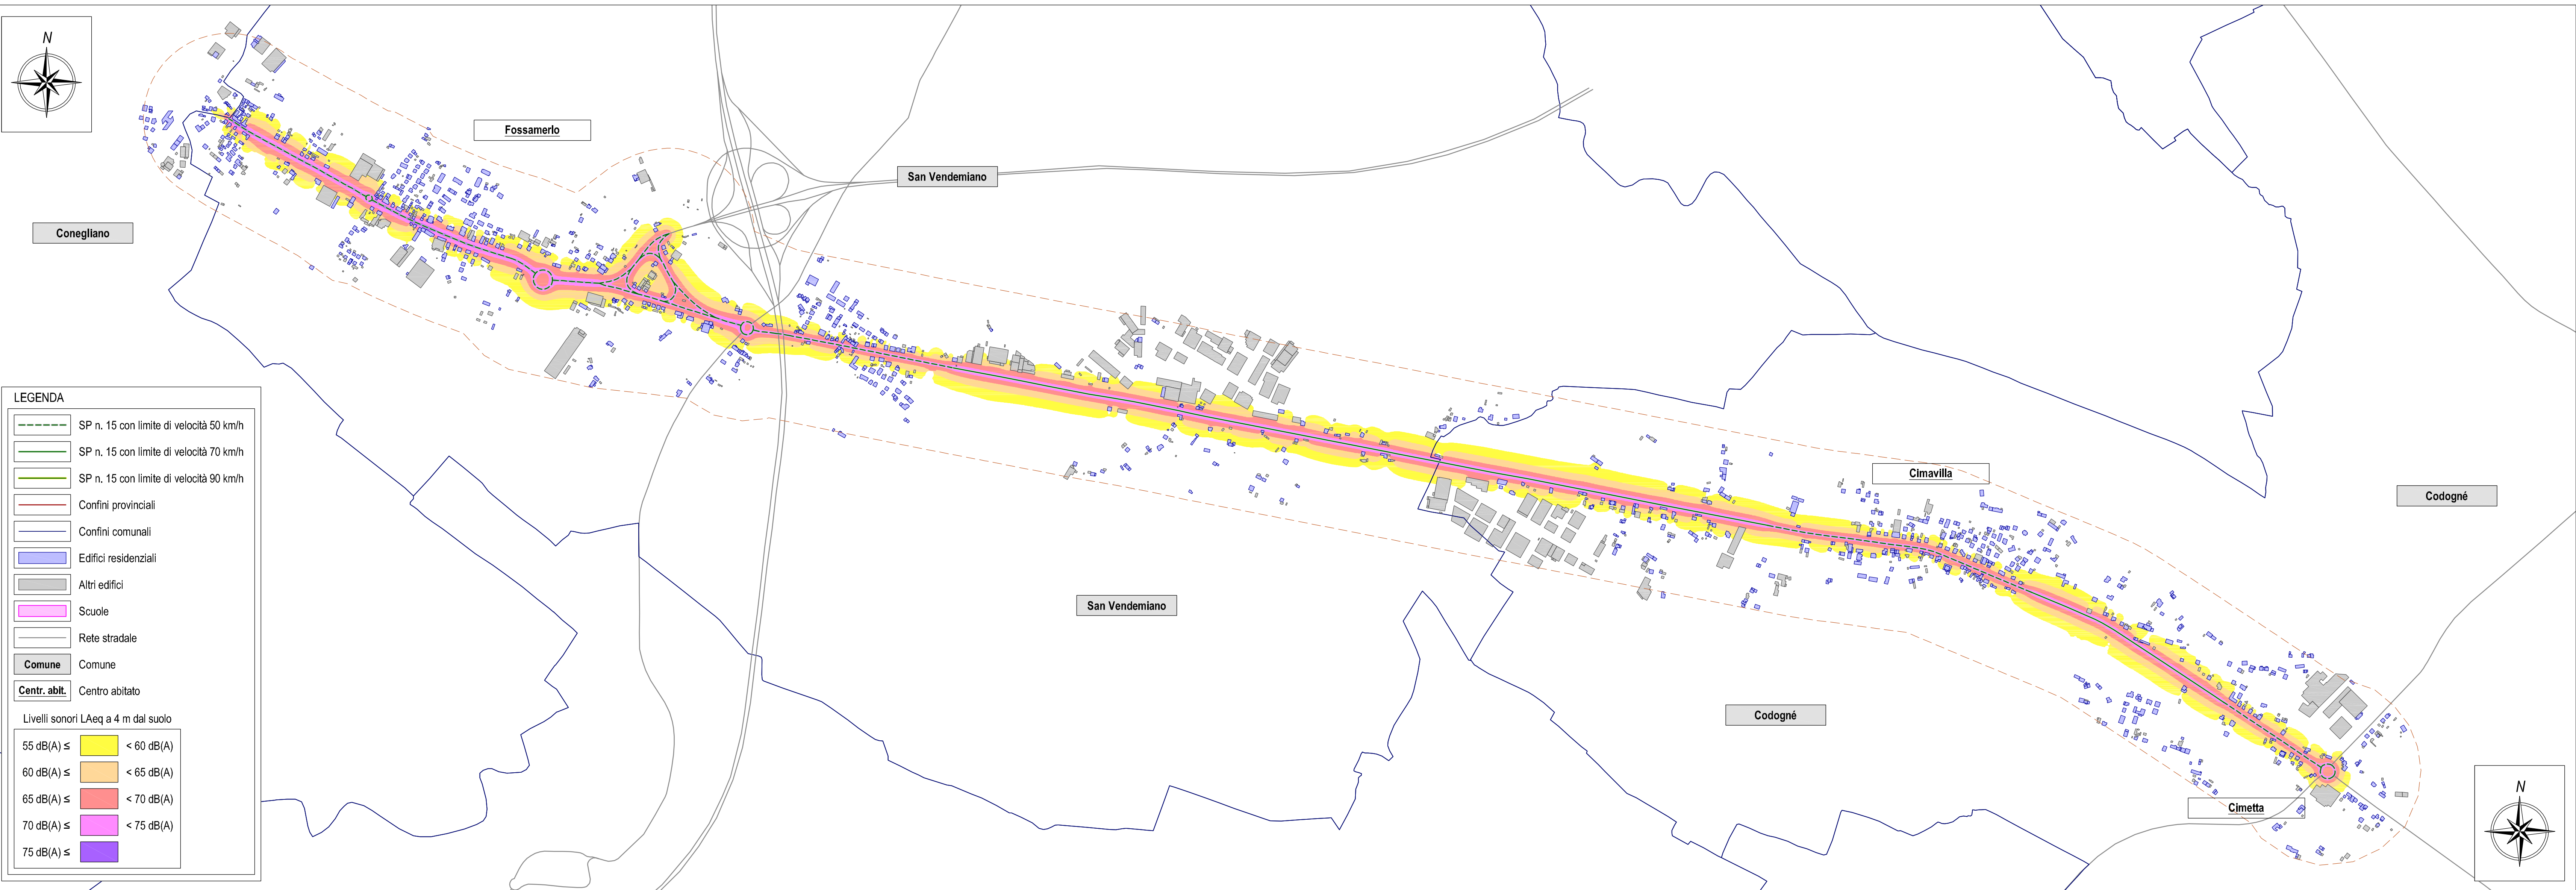

SP n. 15 - Cadore-Mare - Tratto 2
Mappatura L_{den}

RD_IT_0190_015
Scala 1:10.000

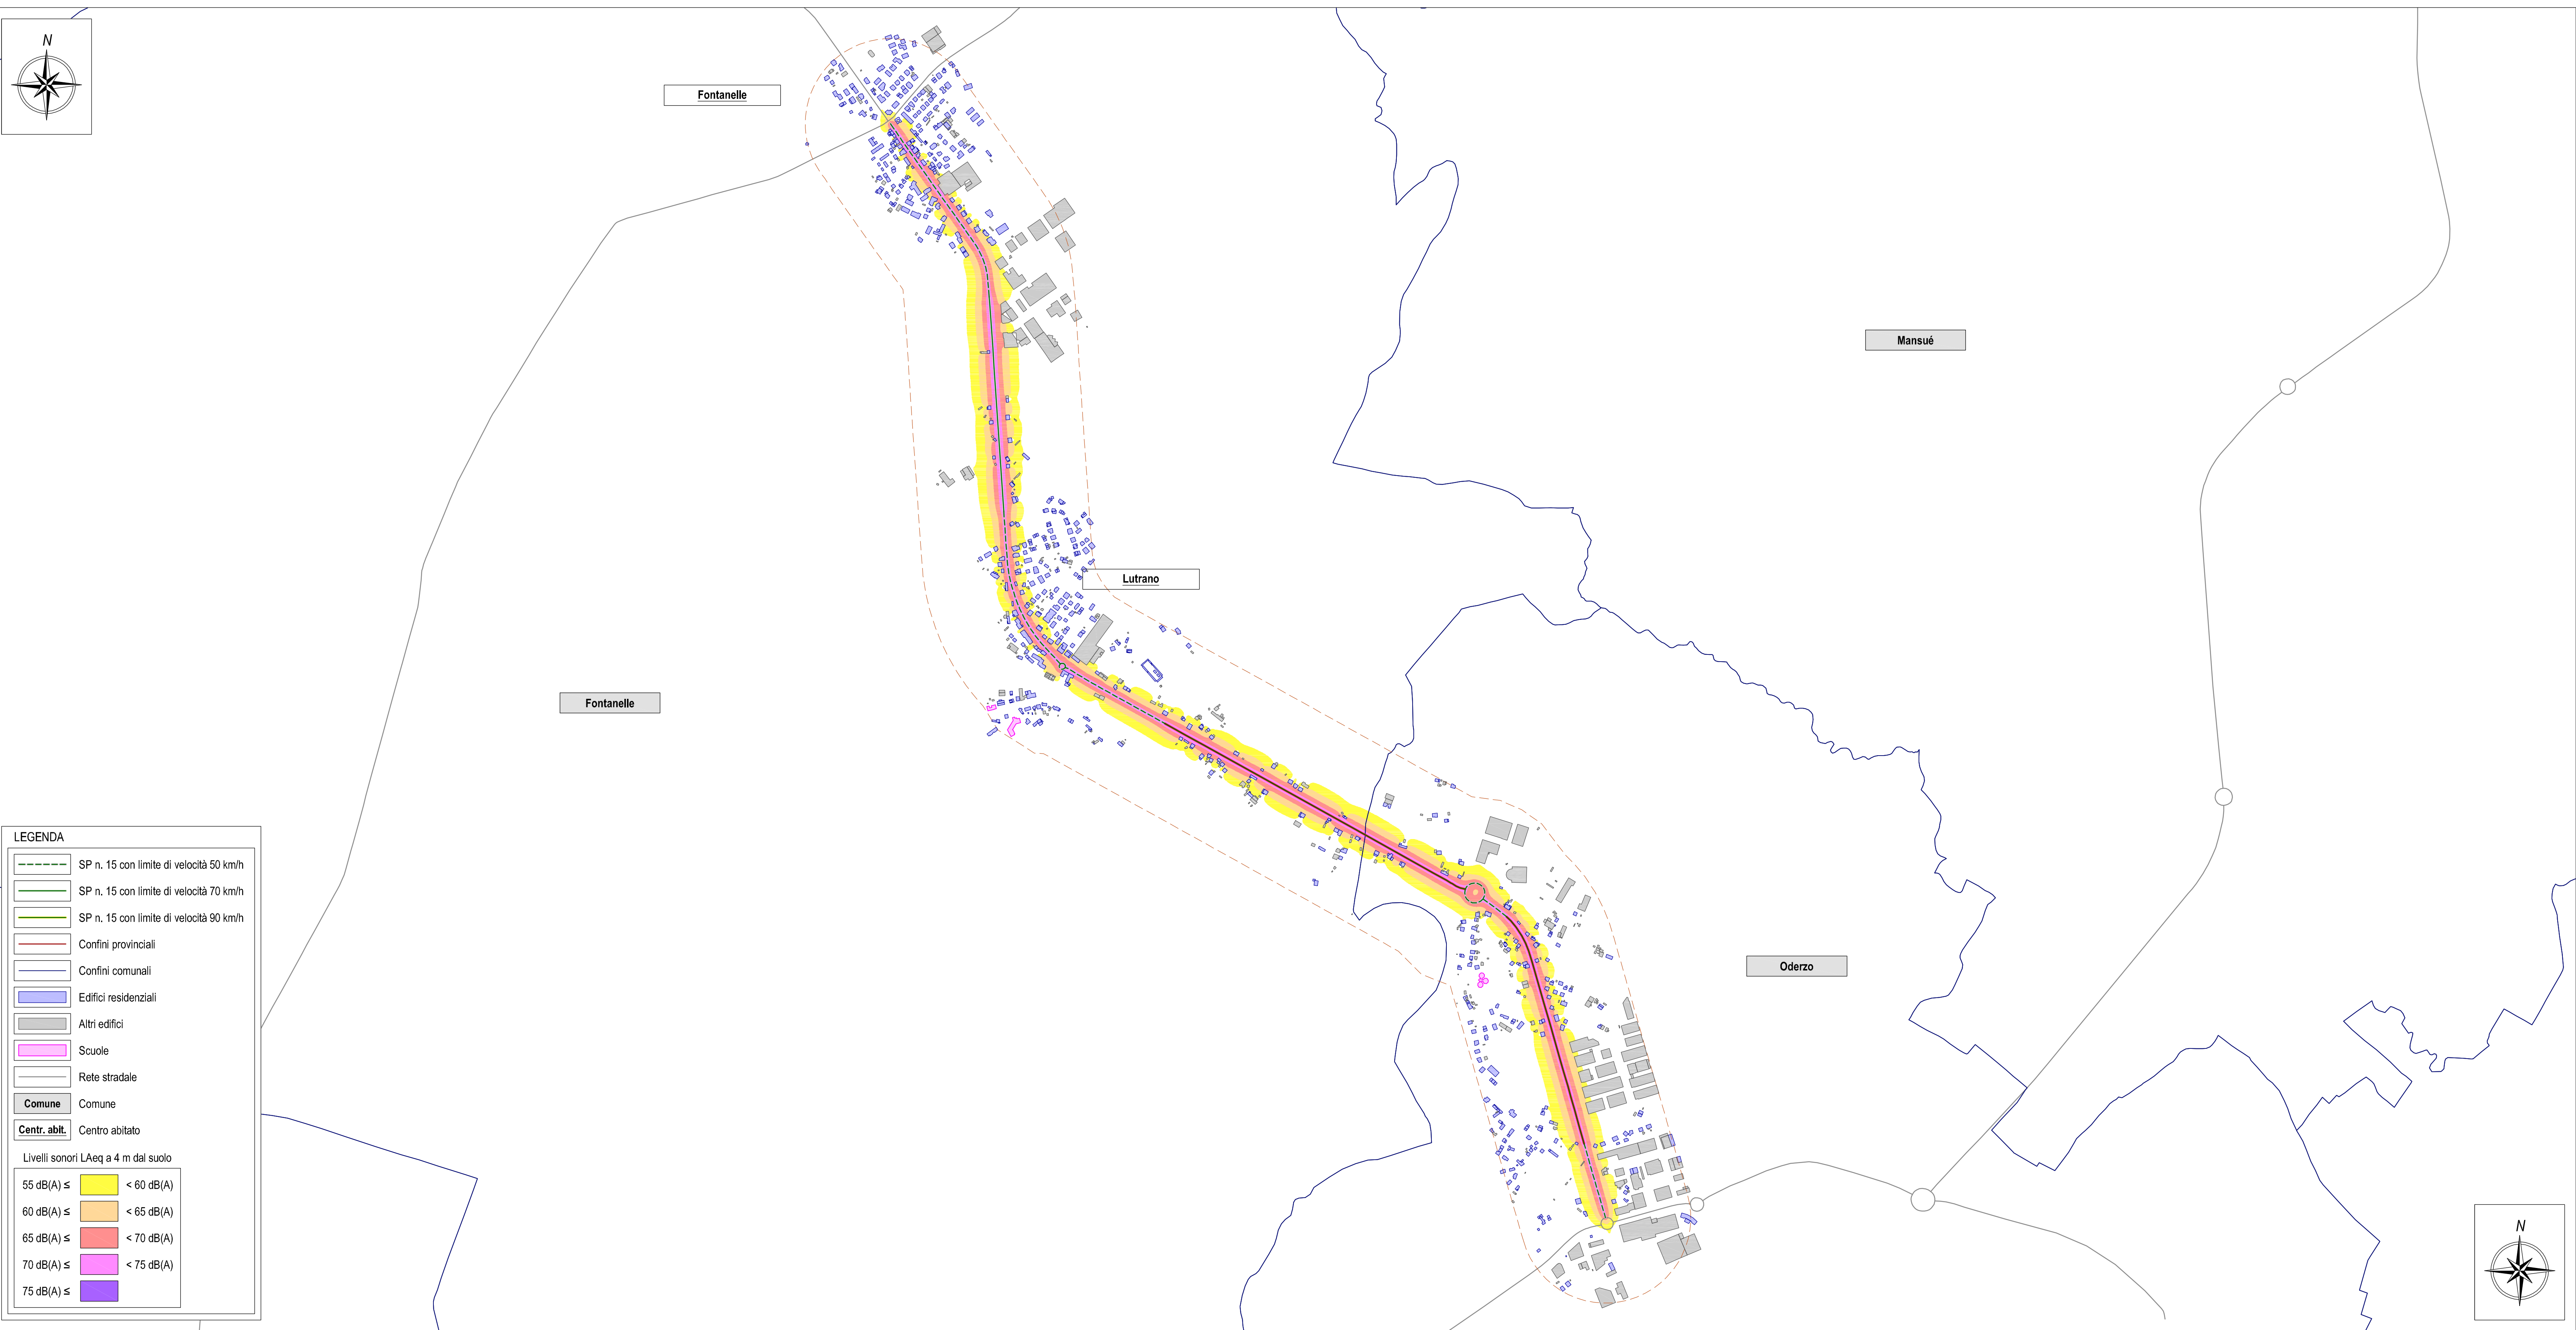

Strade in gestione alla Provincia di Treviso percorse da oltre 3.000.000 di veicoli/anno									
Asse stradale	Tratto	Nome	Flusso annuale	Lunghezza (km)	Codice univoco	X0	Y0	X1	Y1
SP 2		SP 2	5 040 217	7,9	RD_IT_0190_002	12,02269	45,80303	12,03860	45,86349
SP 4		SP 4	3 357 108	16,8	RD_IT_0190_004	12,0198	45,86485	12,10029	45,95678
SP 6		SP 6	3 299 625	7,5	RD_IT_0190_006	11,8834	45,76780	11,89584	45,83834
SP 15	1	SP 15	4 998 761	8,0	RD_IT_0190_015	12,32465	45,89966	12,14266	45,88047
SP 15	2	SP 15	5 001 960	4,9	RD_IT_0190_015	12,47428	45,79567	12,49775	45,77161
SP 19		SP 19	3 059 430	9,7	RD_IT_0190_019	11,95356	45,63391	12,01733	45,68305
SP 20		SP 20	4 336 930	6,4	RD_IT_0190_020	11,86542	46,00688	11,87738	45,73944
SP 26		SP 26	4 522 715	5,8	RD_IT_0190_026	11,76391	45,80951	11,82064	45,82744
SP 28		SP 28	3 689 055	6,6	RD_IT_0190_028	11,88834	45,84972	11,93276	45,85174
SP 34	1	1° Tronco	5 753 568	7,8	RD_IT_0190_034	12,12730	45,86997	12,19173	45,90151
SP 34	2	SP 34	3 713 600	15,9	RD_IT_0190_034	12,24272	45,86585	12,25559	45,95871
SP 34	3	SP 34	4 632 215	4,8	RD_IT_0190_034	12,20002	45,86802	12,20555	45,90041
SP 38		SP 38	5 237 300	5,8	RD_IT_0190_038	12,20112	45,72795	12,24221	45,76916
SP 44	1	SP 44	3 711 685	1,7	RD_IT_0190_044	12,41253	46,00000	12,41727	45,96106
SP 44	2	SP 44	3 215 285	1,9	RD_IT_0190_044	12,50797	46,00000	12,50797	45,97942
SP 44	3	SP 44	5 347 615	4,0	RD_IT_0190_044	12,31577	45,81692	12,36637	45,94307
SP 47		SP 47	5 059 351	3,2	RD_IT_0190_047	12,32003	45,84594	12,31855	45,86044
SP 49		SP 49	4 654 503	4,2	RD_IT_0190_049	12,47817	45,73327	12,51298	45,79615
SP 50		SP 50	4 142 485	6,6	RD_IT_0190_050	12,51259	45,86796	12,54403	45,89745
SP 54		SP 54	3 202 875	13,0	RD_IT_0190_054	12,48484	45,72021	12,60147	45,76764
SP 55		SP 55	3 781 705	3,9	RD_IT_0190_055	12,19676	45,70331	12,22005	45,72789
SP 57	1	SP 57	3 156 345	3,1	RD_IT_0190_057	12,28953	45,76944	12,28943	45,76944
SP 57	2	SP 57	3 688 325	9,7	RD_IT_0190_057	12,37307	45,75151	12,44005	45,73962
SP 59		SP 59	3 884 481	10,4	RD_IT_0190_059	12,27623	45,65817	12,33195	45,67894
SP 64	1	SP 64 var	4 518 173	1,3	RD_IT_0190_064	12,31390	45,81565	12,32034	45,81575
SP 64	2	SP 64	4 398 528	2,5	RD_IT_0190_064	12,36104	45,85785	12,36284	45,85978
SP 64	3	SP 64	4 233 608	8,3	RD_IT_0190_064	12,32615	45,80001	12,38321	45,83025
SP 67		SP 67	3 455 796	8,4	RD_IT_0190_067	12,32607	45,85844	12,34997	45,86673
SP 68		SP 68	407 673	17,9	RD_IT_0190_068	12,06710	45,62560	12,10022	45,63732
SP 79	1	SP 79	3 126 958	4,8	RD_IT_0190_079	12,16014	45,65512	12,16353	45,68879
SP 79	2	SP 79	3 045 120	3,9	RD_IT_0190_079	12,18351	45,66829	12,20860	45,64632
SP 84		SP 84	5 817 100	1,4	RD_IT_0190_084	12,01637	45,84821	12,01647	45,84292
SP 92		SP 92	5 293 320	2,8	RD_IT_0190_092	12,26226	45,71100	12,26965	45,70895
SP 92		SP 92	4 252 860	6,0	RD_IT_0190_092	12,32308	45,74568	12,35379	45,81169
SP 100		SP 100	4 201 150	13,9	RD_IT_0190_100	12,02643	45,86453	12,19226	45,84330
SP 102	1	SP 102	3 840 895	4,3	RD_IT_0190_102	12,06938	45,86688	11,99434	45,67788
SP 102	2	SP 102	4 918 740	5,6	RD_IT_0190_102	12,01724	45,71110	12,01764	45,71017
SP 102	3	SP 102	5 329 730	3,0	RD_IT_0190_102	12,08803	45,70718	12,08824	45,70172
SP 102	4	SP 102	5 740 720	1,2	RD_IT_0190_102	12,12678	45,71678	12,16677	45,72290
SP 102	5	SP 102	3 865 246	5,4	RD_IT_0190_102	12,19627	45,72544	12,25903	45,75393
SP 102	6	SP 102 var	5 073 135	2,2	RD_IT_0190_102	12,25857	45,73808	12,25941	45,74046
SP 102	7	SP 102	3 439 906	4,7	RD_IT_0190_102	12,27735	45,73822	12,30326	45,75470
SP 104		SP 104	4 876 765	1,1	RD_IT_0190_104	12,26078	45,80363	12,26083	45,80376
SP 107		SP 107	4 416 761	5,6	RD_IT_0190_107	12,25457	45,79197	12,26783	45,83452
SP 139		SP 139	4 325 623	5,0	RD_IT_0190_139	11,86862	45,86681	11,88733	45,86938
SP 165		SP 165	4 684 995	3,7	RD_IT_0190_165	12,18454	45,84678	12,33381	45,85973
SP 248		SP 248	4 390 035	33,1	RD_IT_0190_248	11,94053	45,77071	12,24470	45,82064
SP 467		SP 467	5 645 500	17,0	RD_IT_0190_467	12,01127	45,83821	12,01737	45,84818